


1 1/2"Ø STD. PIPE
GUARDRAIL

CONTIN. 3 x HEADER

BOLTS.....

FIN. GRADE

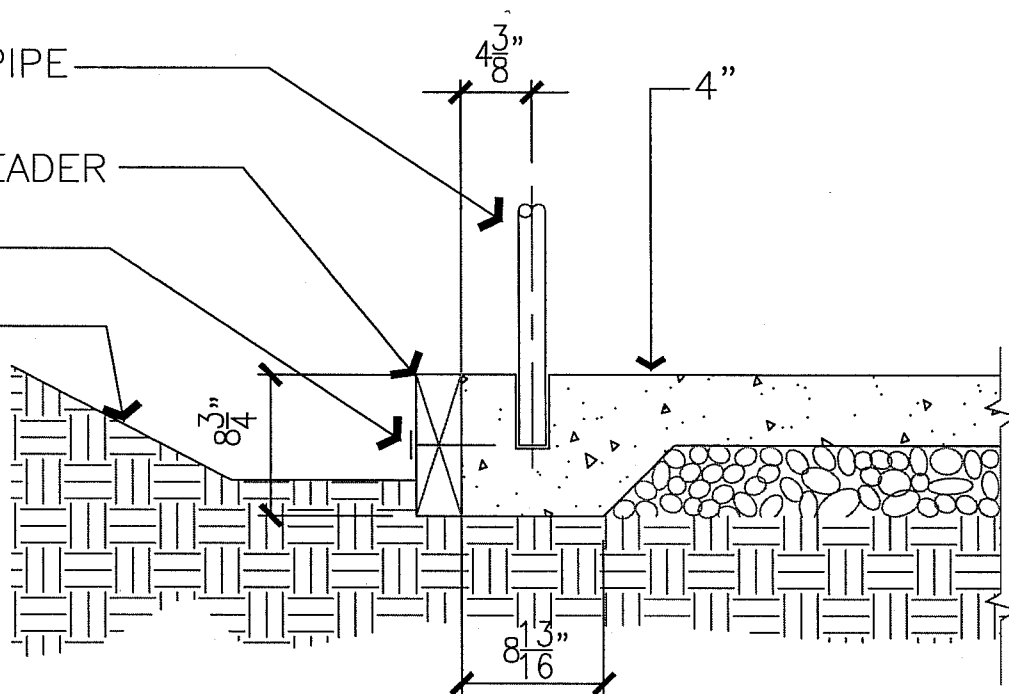

GUARDRAIL @ CONCRETE WALKWAY – UPHILL SIDE

SCALE : 1" = 1'-0"

ARCHITECTURAL STANDARD DETAILS
GUARDRAIL @ CONCRETE WALKWAY – UPHILL SIDE

UNIVERSITY OF CALIFORNIA – LAWRENCE BERKELEY NATIONAL LABORATORY
FACILITIES DEPARTMENT

DRAWN BY
W.C.

DATE
7/19/02

APPROVED BY

DATE

DRAWING FILE NAME
A-147

DETAIL TYPE
CONCR. WALK

SCALE
AS NOTED

SHEET

A-147

1